



"The Bishop" Model 5780
"The Sinatra" Model 5781
"The Martin" Model 5782
"The Davis" Model 5783

London Bridge Crossing is located near the Great Neck Corridor, Interstate 264, Hilltop, an array of shopping, restaurants and the oceanfront. Three plans each with multiple elevations are available, and some have Master Suites downstairs.

How do I get there?

I-64/I-264 E, exit at Lynnhaven Pkwy N. to Va Bch Blvd & turn right. Go approx 1 mile, take right on London Bridge Blvd. Models 1/2 mile on right.
 Model Address: 2400 Apiary Court, Virginia Beach, VA 23454

Models Available for Viewing


To schedule an appointment, please call
888.348.9079

Marketed By
Crestline Realty Corporation



“The Bishop” Model 5780 “D”




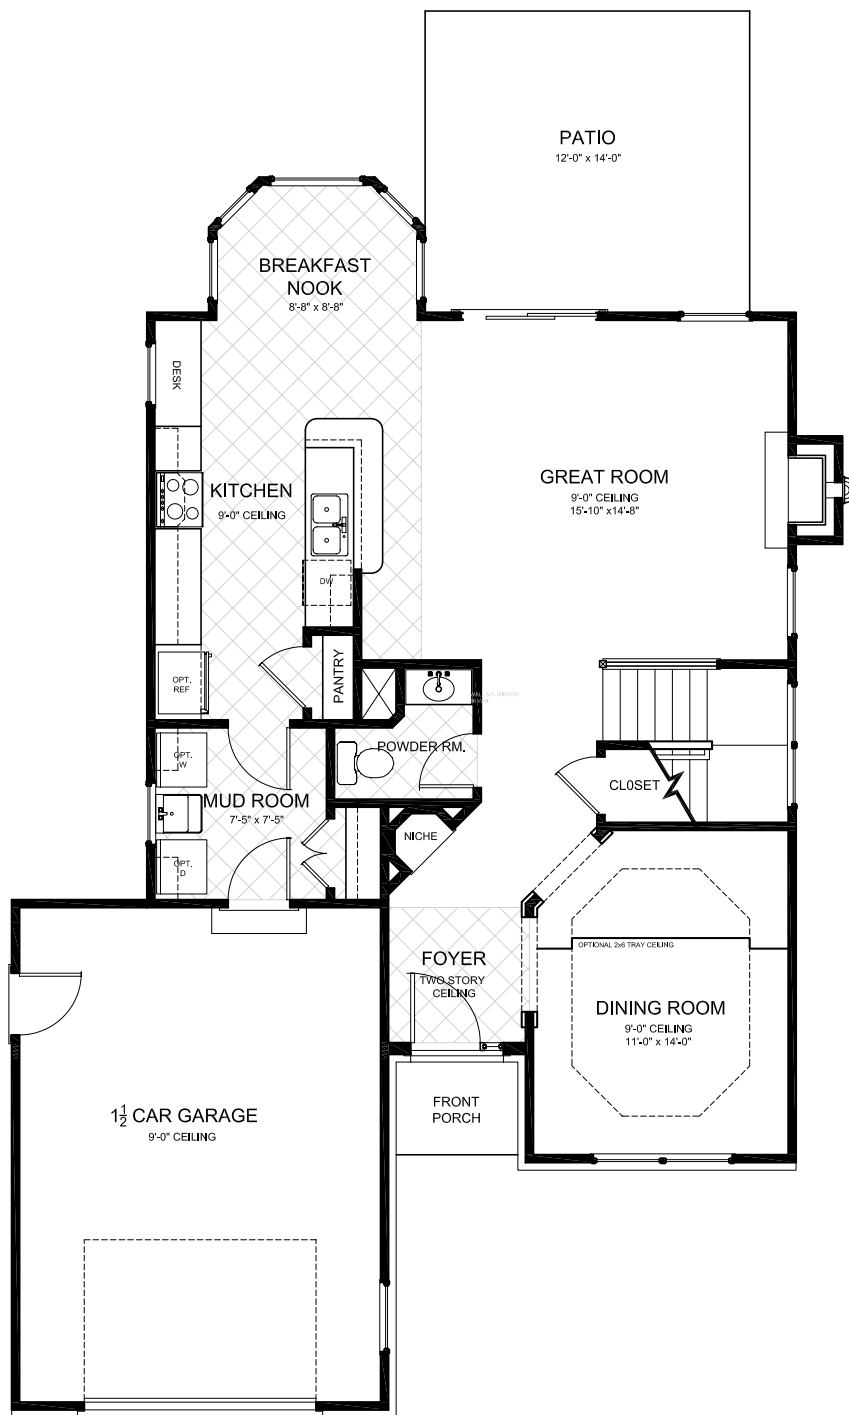

"The Bishop" Model 5780 "D"
First Floor Plan

LAYOUT	
Bedrooms	4
Bathrooms	2.5
AREA Sq.Ft.*	
First Floor	940
Second Floor	941
Base Living Area	1881
2 Car Garage	420
1 1/2 Car Garage	352
Room Over 2 Car Garage	270
Room Over 1 1/2 Car Garage	250
Elevation 'D' Porch	49
Patio	167
*SQUARE FOOTAGE FOR THIS HOUSE IS CALCULATED USING ANSI Z765-2003 STANDARDS. ACTUAL SQUARE FOOTAGE MAY VARY DUE TO FIELD CONDITIONS OR CUSTOMIZED FEATURES.	

Not to Scale

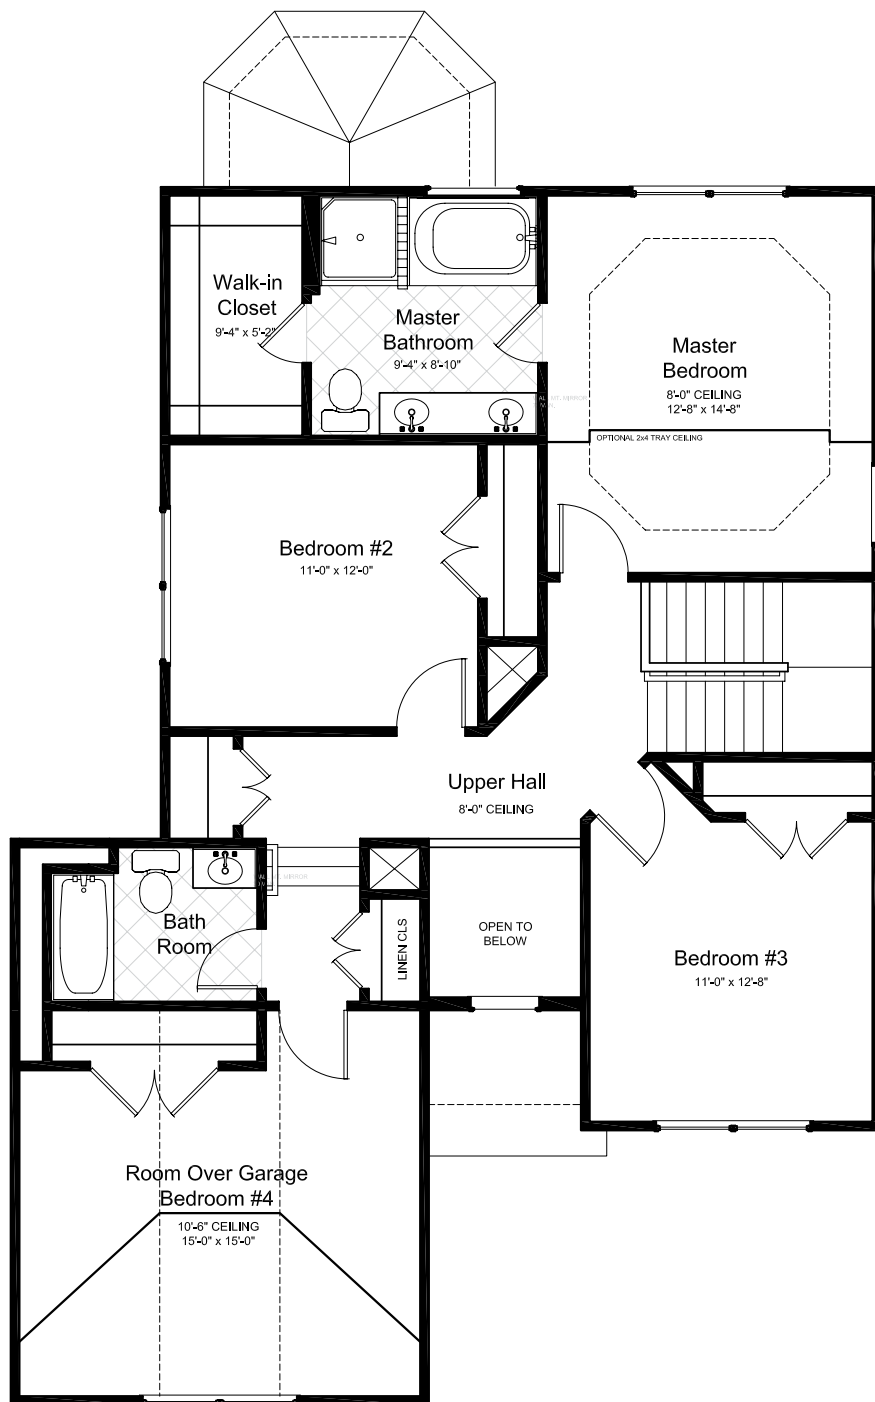

"The Bishop" Model 5780 "D"

Second Floor Plan

LAYOUT	
Bedrooms	4
Bathrooms	2.5
AREA Sq.Ft.*	
First Floor	940
Second Floor	941
Base Living Area	1881
2 Car Garage	420
1½ Car Garage	352
Room Over 2 Car Garage	270
Room Over 1½ Car Garage	250
Elevation 'D' Porch	49
Patio	167
*SQUARE FOOTAGE FOR THIS HOUSE IS CALCULATED USING ANSI Z765-2003 STANDARDS. ACTUAL SQUARE FOOTAGE MAY VARY DUE TO FIELD CONDITIONS OR CUSTOMIZED FEATURES.	

Not to Scale

"The Sinatra" Model 5781 B



Ainslie Group



All information contained herein is based on the latest product information available at the time of printing. While Ainslie Group makes all reasonable efforts to provide accurate information, we also maintain the right to improve upon our designs at any time. As a result, there are no guarantees or warranties of prices, plans, specifications or materials represented in this brochure. Furthermore, we do not assume any liability for the accuracy or completeness of the illustrations and specifications presented. Illustrations are artists' interpretations only and are not meant to be an exact interpretation. This brochure shall not be relied upon as a substitute for current information available from your authorized AG representative.

"The Sinatra" Model 5781 D



Ainslie Group



All information contained herein is based on the latest product information available at the time of printing. While Ainslie Group makes all reasonable efforts to provide accurate information, we also maintain the right to improve upon our designs at any time. As a result, there are no guarantees or warranties of prices, plans, specifications or materials represented in this brochure. Furthermore, we do not assume any liability for the accuracy or completeness of the illustrations and specifications presented. Illustrations are artists' interpretations only and are not meant to be an exact interpretation. This brochure shall not be relied upon as a substitute for current information available from your authorized AG representative.


"The Sinatra" Model 5781 E





"The Sinatra" Model 5781

First Floor Plan Elevation 'D'

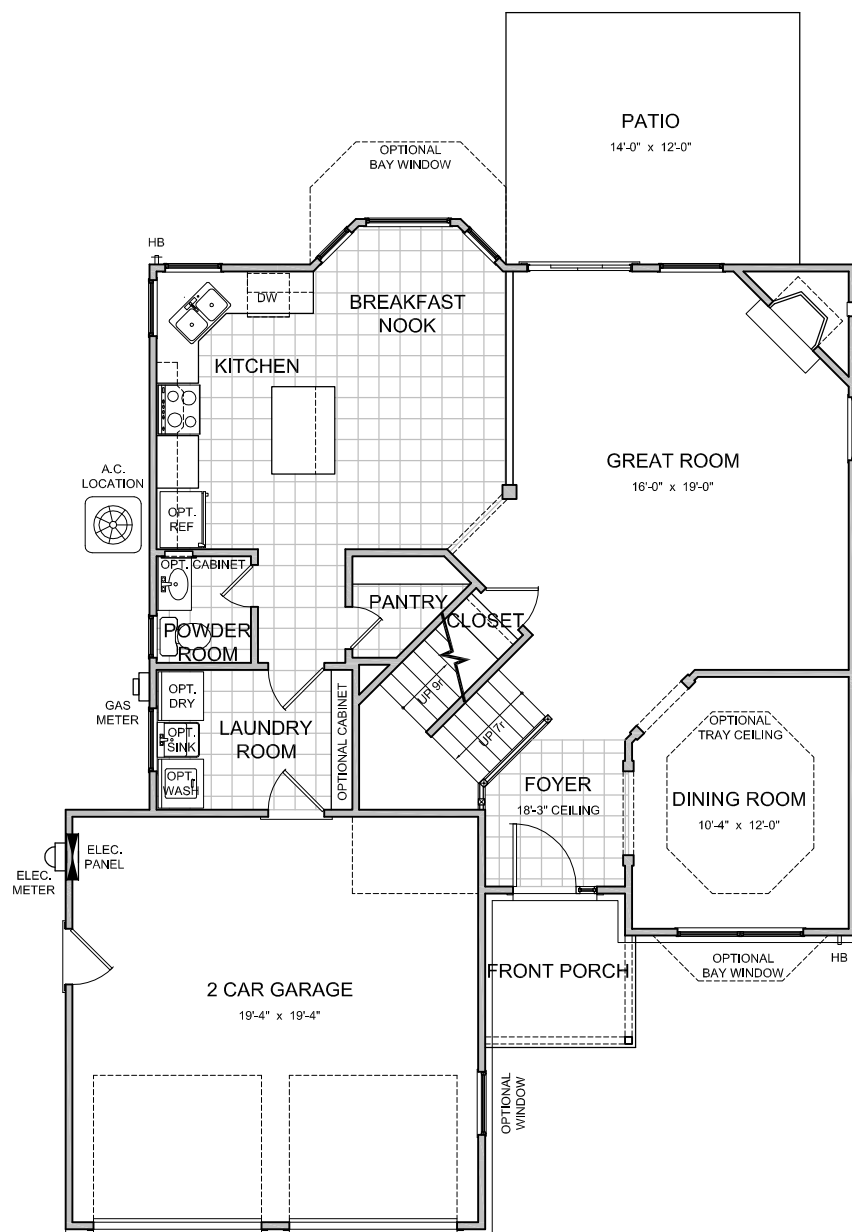

LAYOUT

Bedrooms	4
Bathrooms	2.5

AREA Sq.Ft.*

First Floor	990
Second Floor	973

Base Living Area 1963

2 Car Garage	393
1½ Car Garage	313
Room Over 2 Car Garage	336
Room Over 1½ Car Garage	220
Elevation 'B' Porch	30
Elevation 'D' Porch	49
Elevation 'E' Porch	102
5 Sided Bay Window	50
3 Sided Bay Window	16
Patio	167

*SQUARE FOOTAGE FOR THIS HOUSE IS CALCULATED USING ANSI Z765-2003 STANDARDS. ACTUAL SQUARE FOOTAGE MAY VARY DUE TO FIELD CONDITIONS OR CUSTOMIZED FEATURES.

NOT TO SCALE


REVISION DATE: 10/10/08 jb





"The Sinatra" Model 5781

Second Floor Plan Elevation 'D'

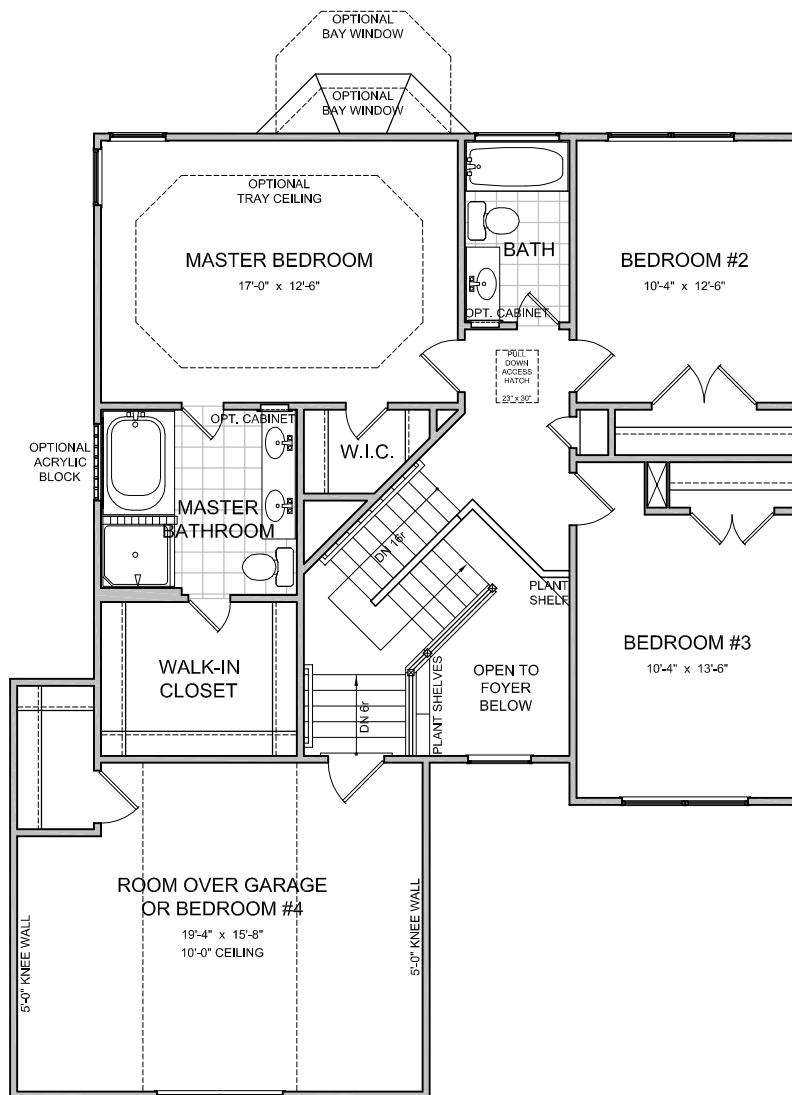

LAYOUT

Bedrooms	4
Bathrooms	2.5

AREA Sq.Ft.*

First Floor	990
Second Floor	973

Base Living Area 1963

2 Car Garage	393
1½ Car Garage	313
Room Over 2 Car Garage	336
Room Over 1½ Car Garage	220
Elevation 'B' Porch	30
Elevation 'D' Porch	49
Elevation 'E' Porch	102
5 Sided Bay Window	50
3 Sided Bay Window	16
Patio	167

*SQUARE FOOTAGE FOR THIS HOUSE IS CALCULATED USING ANSI Z765-2003 STANDARDS. ACTUAL SQUARE FOOTAGE MAY VARY DUE TO FIELD CONDITIONS OR CUSTOMIZED FEATURES.

NOT TO SCALE

REVISION DATE: 10/10/08 jb



"The Martin" Model 5782 B



Ainslie Group



All information contained herein is based on the latest product information available at the time of printing. While Ainslie Group makes all reasonable efforts to provide accurate information, we also maintain the right to improve upon our designs at any time. As a result, there are no guarantees or warranties of prices, plans, specifications or materials represented in this brochure. Furthermore, we do not assume any liability for the accuracy or completeness of the illustrations and specifications presented. Illustrations are artists' interpretations only and are not meant to be an exact interpretation. This brochure shall not be relied upon as a substitute for current information available from your authorized AG representative.

"The Martin" Model 5782 D



Ainslie Group



All information contained herein is based on the latest product information available at the time of printing. While Ainslie Group makes all reasonable efforts to provide accurate information, we also maintain the right to improve upon our designs at any time. As a result, there are no guarantees or warranties of prices, plans, specifications or materials represented in this brochure. Furthermore, we do not assume any liability for the accuracy or completeness of the illustrations and specifications presented. Illustrations are artists' interpretations only and are not meant to be an exact interpretation. This brochure shall not be relied upon as a substitute for current information available from your authorized AG representative.


"The Martin" Model 5782 E



Ainslie Group



All information contained herein is based on the latest product information available at the time of printing. While Ainslie Group makes all reasonable efforts to provide accurate information, we also maintain the right to improve upon our designs at any time. As a result, there are no guarantees or warranties of prices, plans, specifications or materials represented in this brochure. Furthermore, we do not assume any liability for the accuracy or completeness of the illustrations and specifications presented. Illustrations are artists' interpretations only and are not meant to be an exact interpretation. This brochure shall not be relied upon as a substitute for current information available from your authorized AG representative.

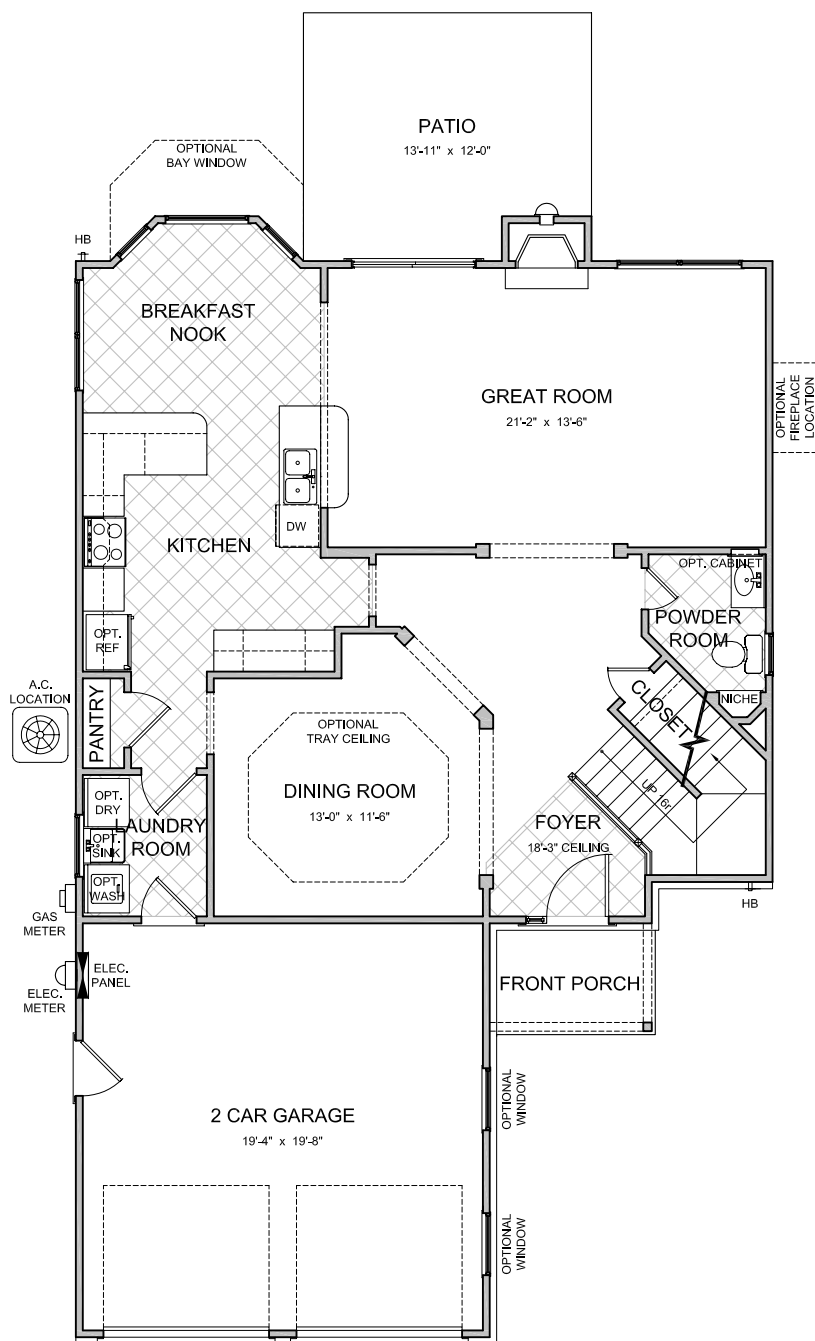

"The Martin" Model 5782

First Floor Plan Elevation 'D'

LAYOUT	
Bedrooms	4
Bathrooms	2.5

AREA	Sq.Ft.*
First Floor	1081
Second Floor	1024
Base Living Area	2105
2 Car Garage	400
1½ Car Garage	330
Room Over 2 Car Garage	400
Room Over 1½ Car Garage	340
Elevation 'B' Porch	39
Elevation 'D' Porch	39
Elevation 'E' Porch	79
5 Sided Bay Window	50
3 Sided Bay Window	16
Patio	158

*SQUARE FOOTAGE FOR THIS HOUSE IS CALCULATED USING ANSI Z765-2003 STANDARDS. ACTUAL SQUARE FOOTAGE MAY VARY DUE TO FIELD CONDITIONS OR CUSTOMIZED FEATURES.

NOT TO SCALE


REVISION DATE: 10/10/08 jfb





"The Martin" Model 5782

Second Floor Plan Elevation 'D'

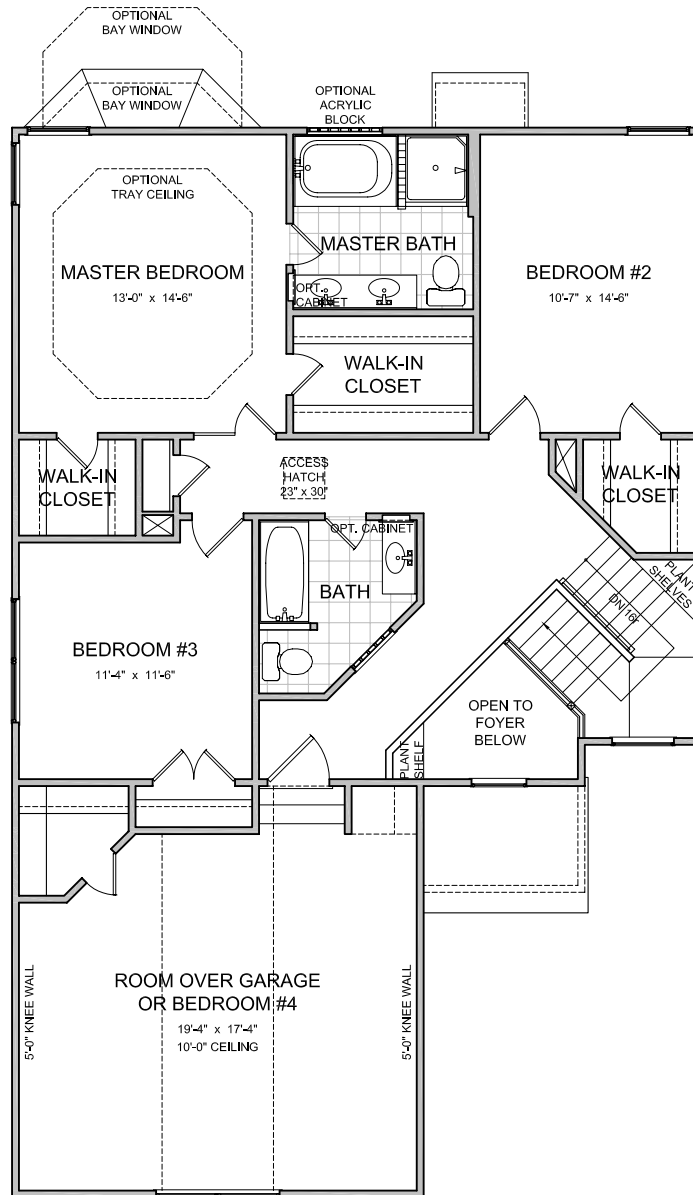

LAYOUT	
Bedrooms	4
Bathrooms	2.5

AREA	Sq.Ft.*
First Floor	1081
Second Floor	1024
Base Living Area	2105
2 Car Garage	400
1½ Car Garage	330
Room Over 2 Car Garage	400
Room Over 1½ Car Garage	340
Elevation 'B' Porch	39
Elevation 'D' Porch	39
Elevation 'E' Porch	79
5 Sided Bay Window	50
3 Sided Bay Window	16
Patio	158

*SQUARE FOOTAGE FOR THIS HOUSE IS CALCULATED USING ANSI Z765-2003 STANDARDS. ACTUAL SQUARE FOOTAGE MAY VARY DUE TO FIELD CONDITIONS OR CUSTOMIZED FEATURES.

NOT TO SCALE
REVISION DATE: 10/10/08 jb

